


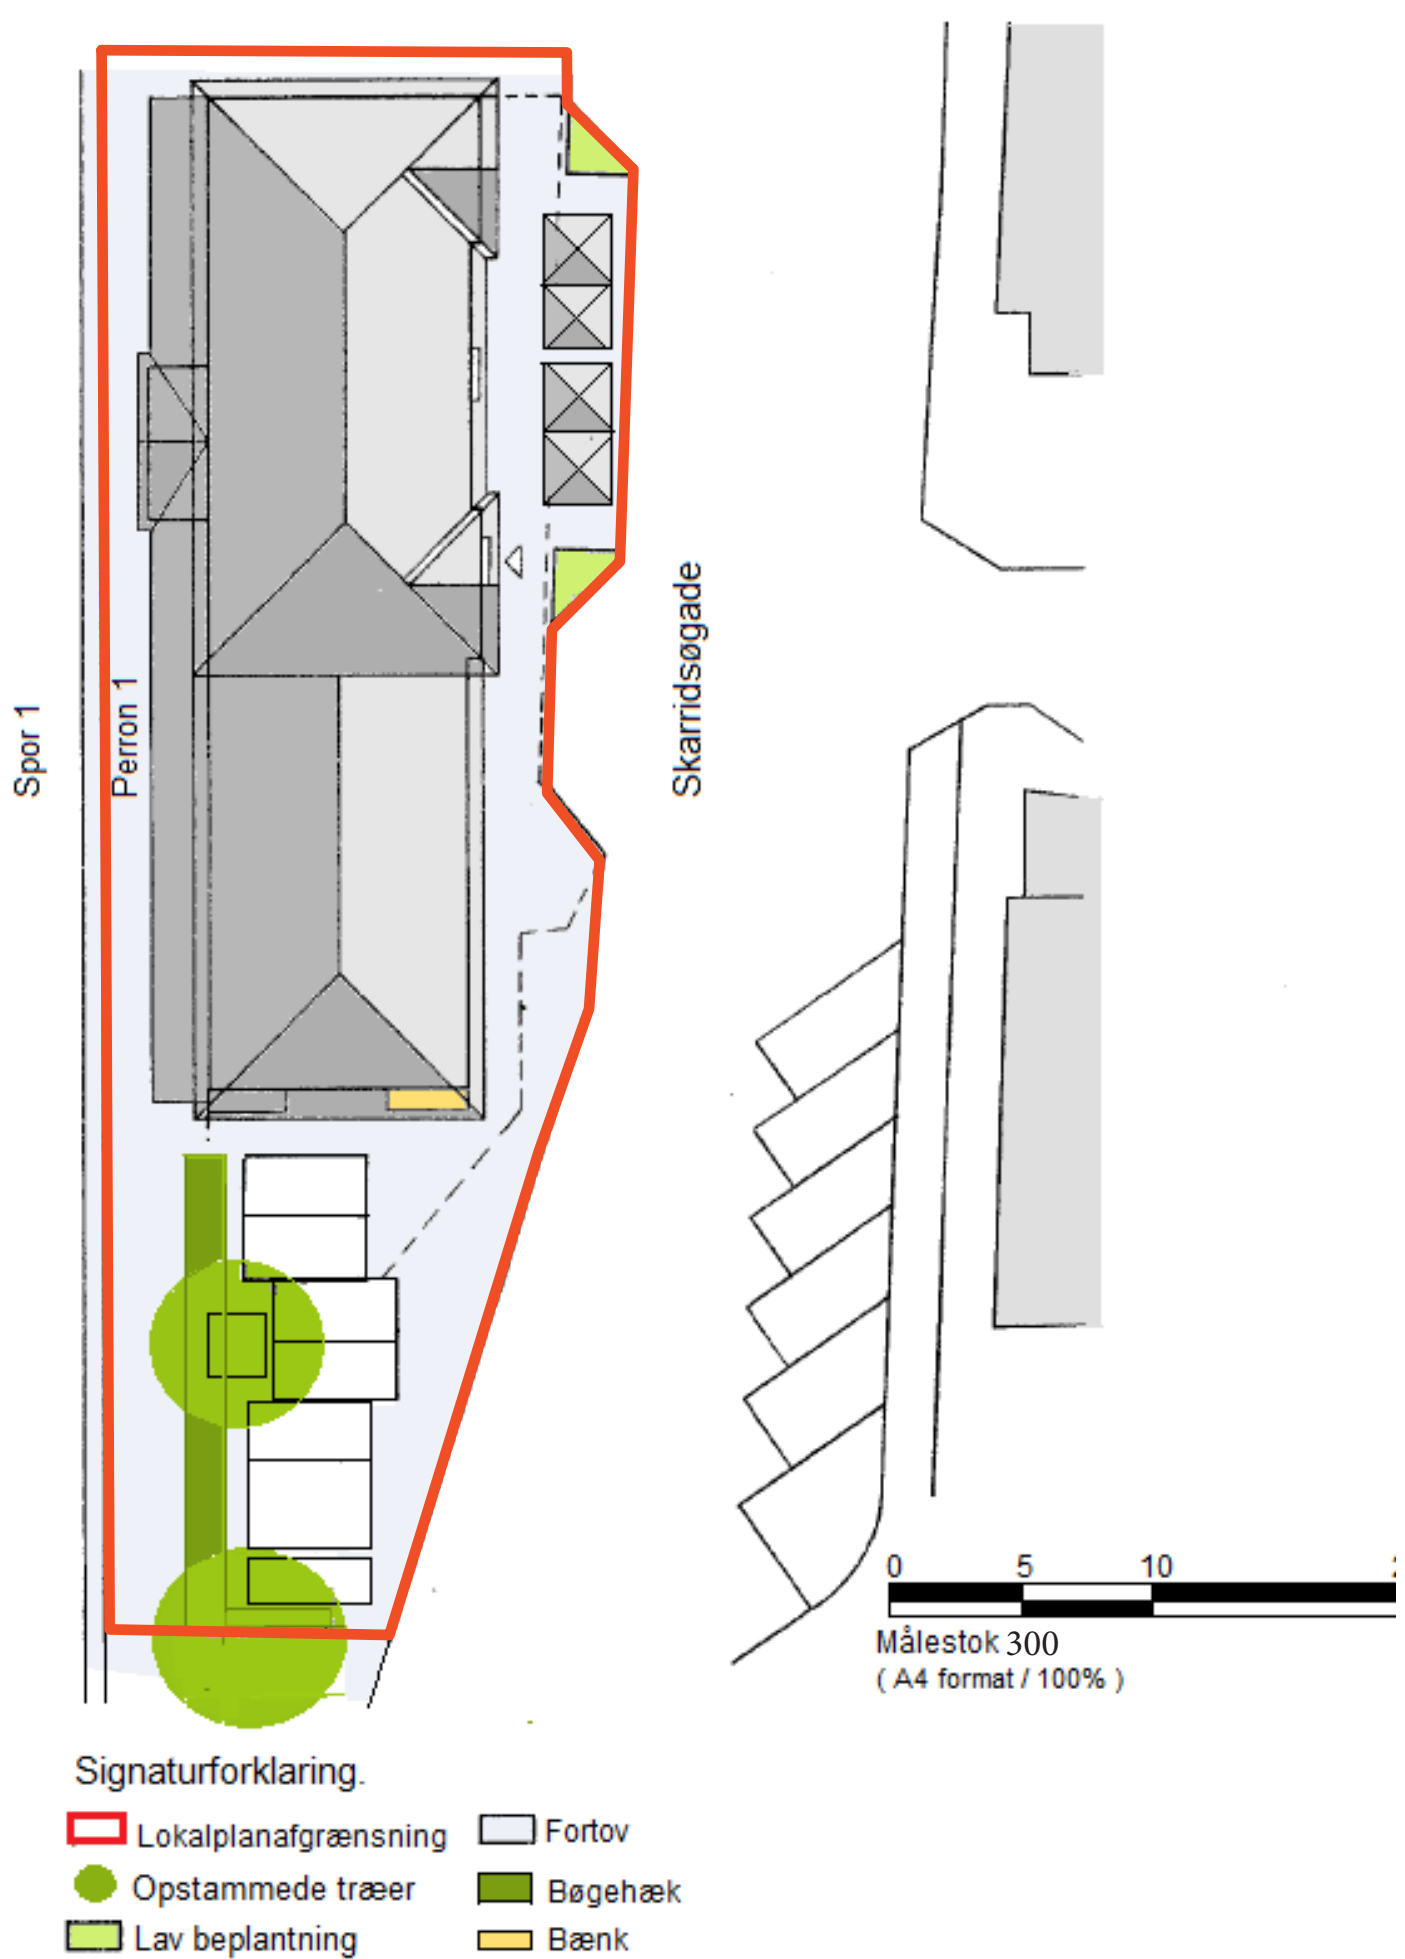

Kortbilag 3 Illustrationsplan 1:300